


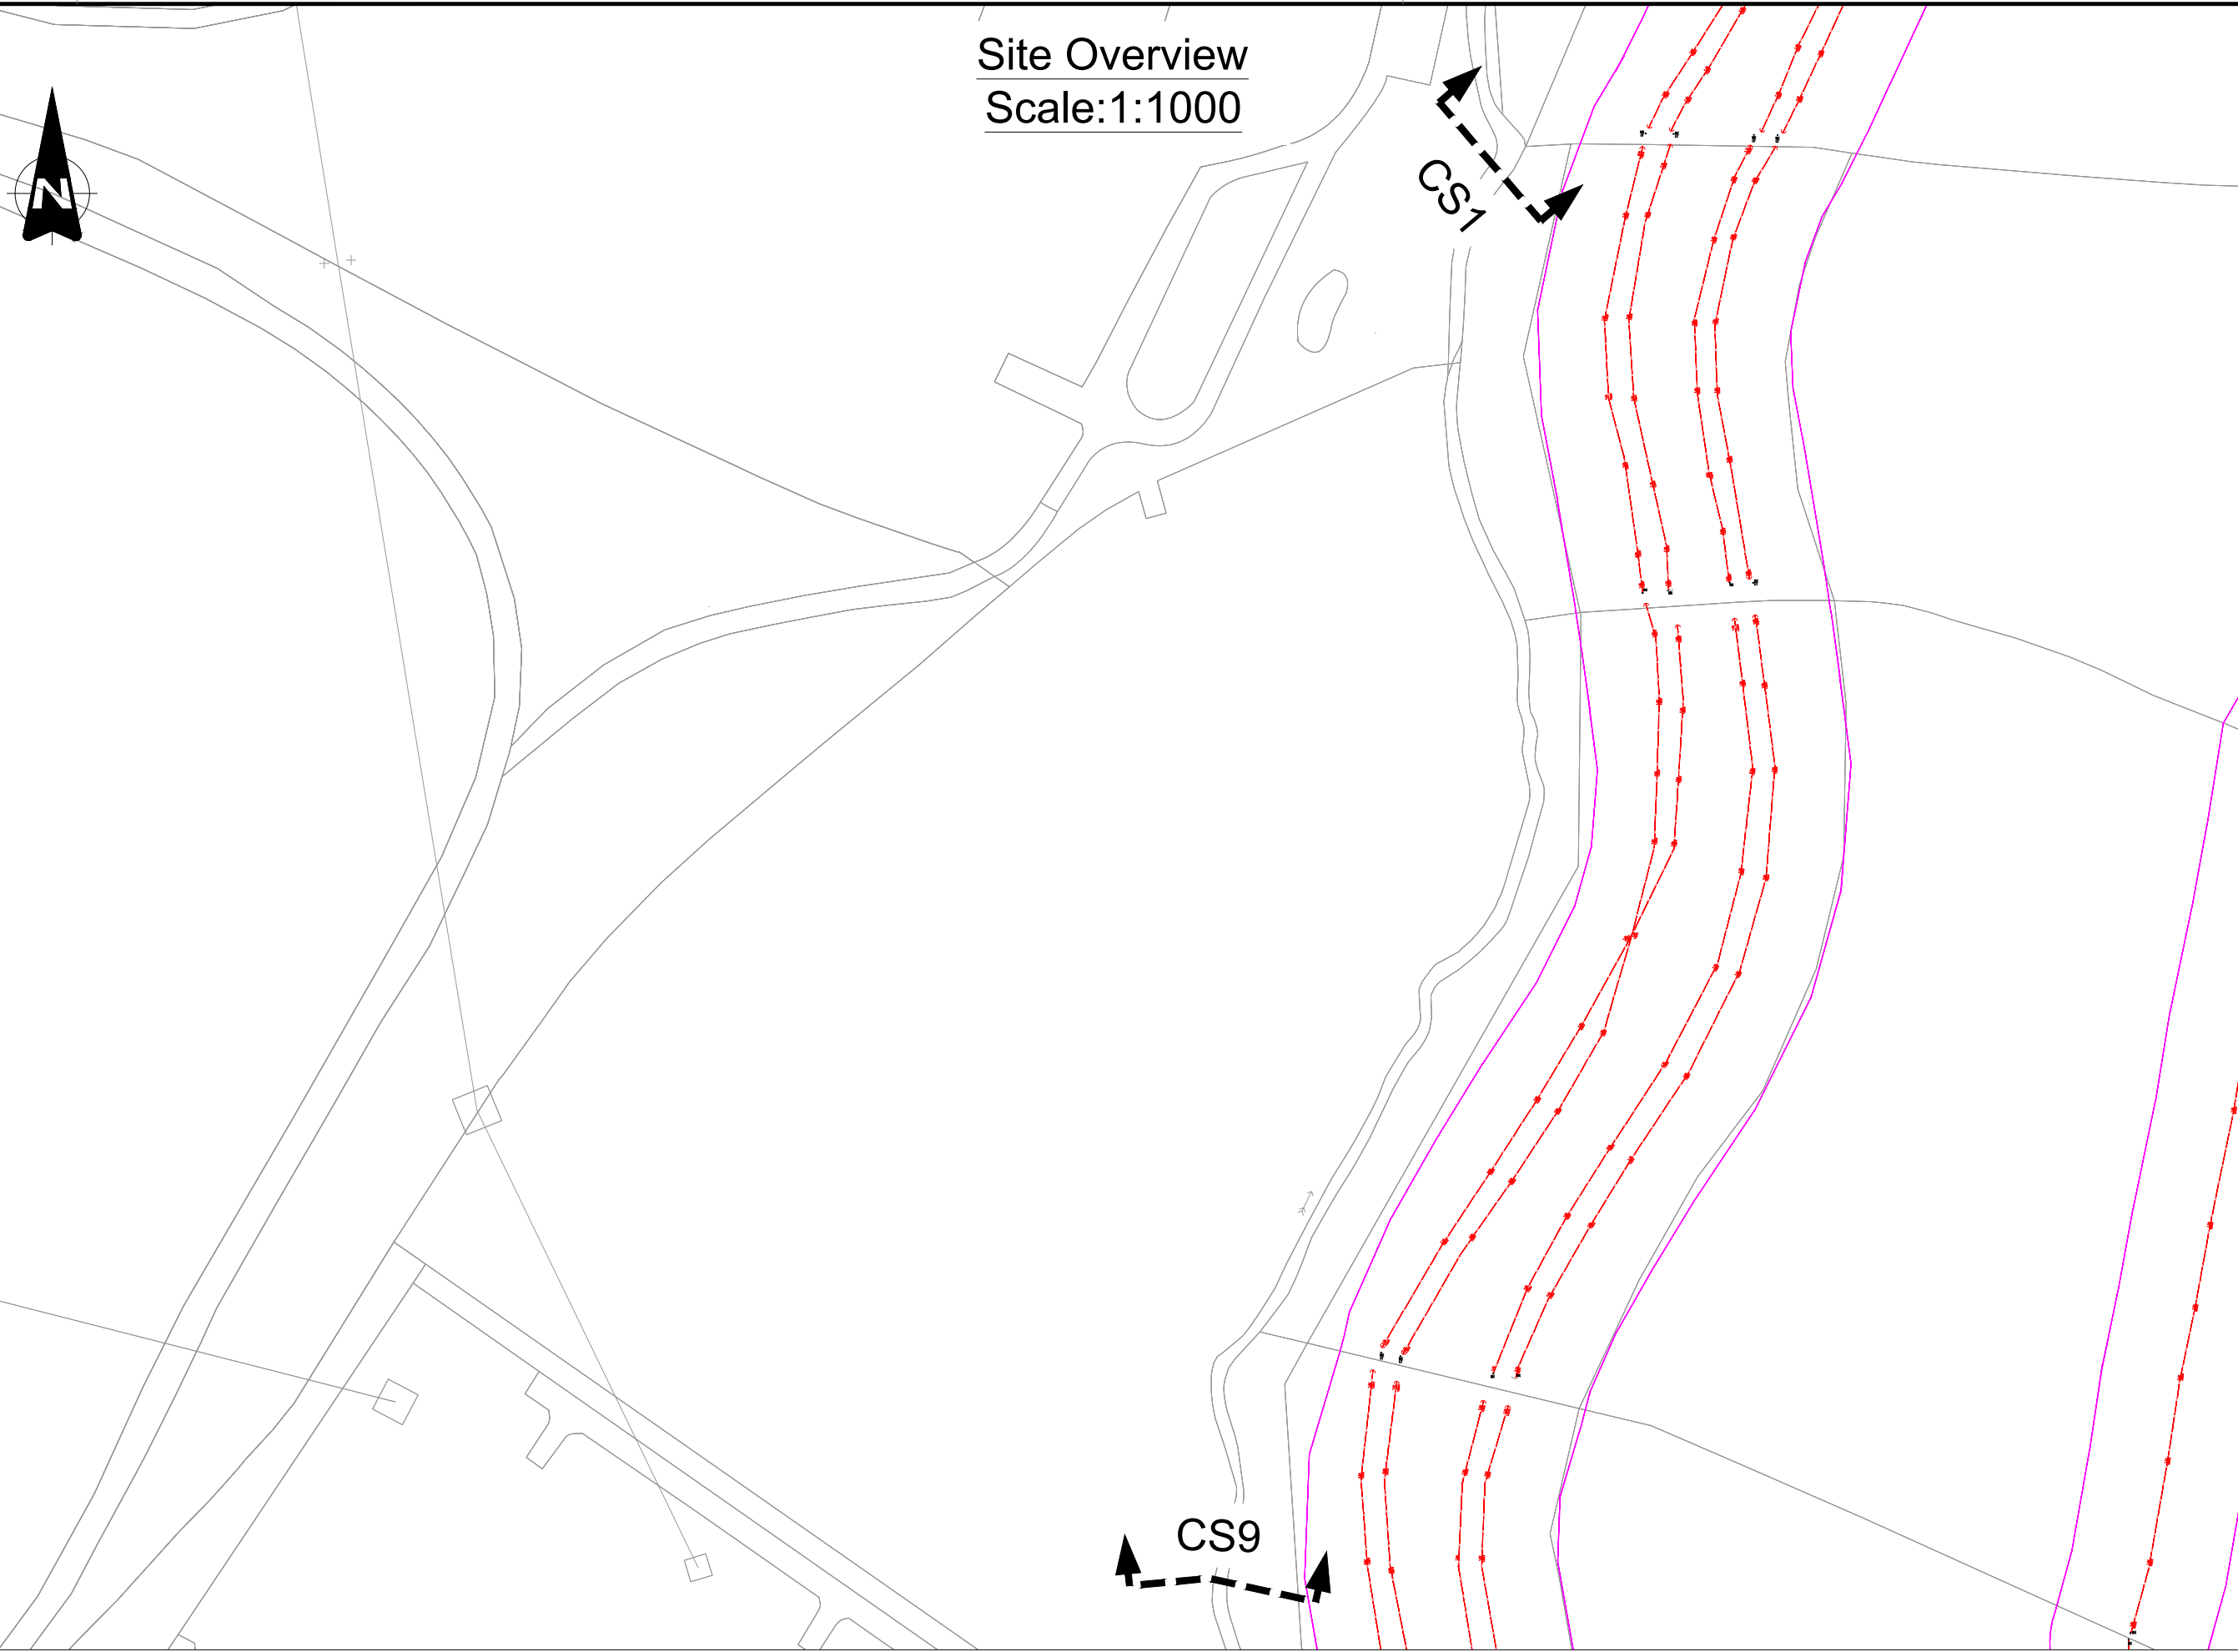

- Notes
- Do not scale from this drawing.
 - All dimensions are in mm, levels in mOD unless stated otherwise.
 - Utility routes are based upon plans supplied by the service companies: actual alignments of buried services may vary from those shown.

Key

	OS Map
--	--------

Utilities:

	Scottish Power (UG)
	Extents of Easement
	Pylon
	Support Pole
	Telephone Pole

Cross Sections
Scale:1:100

